


# ALTERNATIVE B

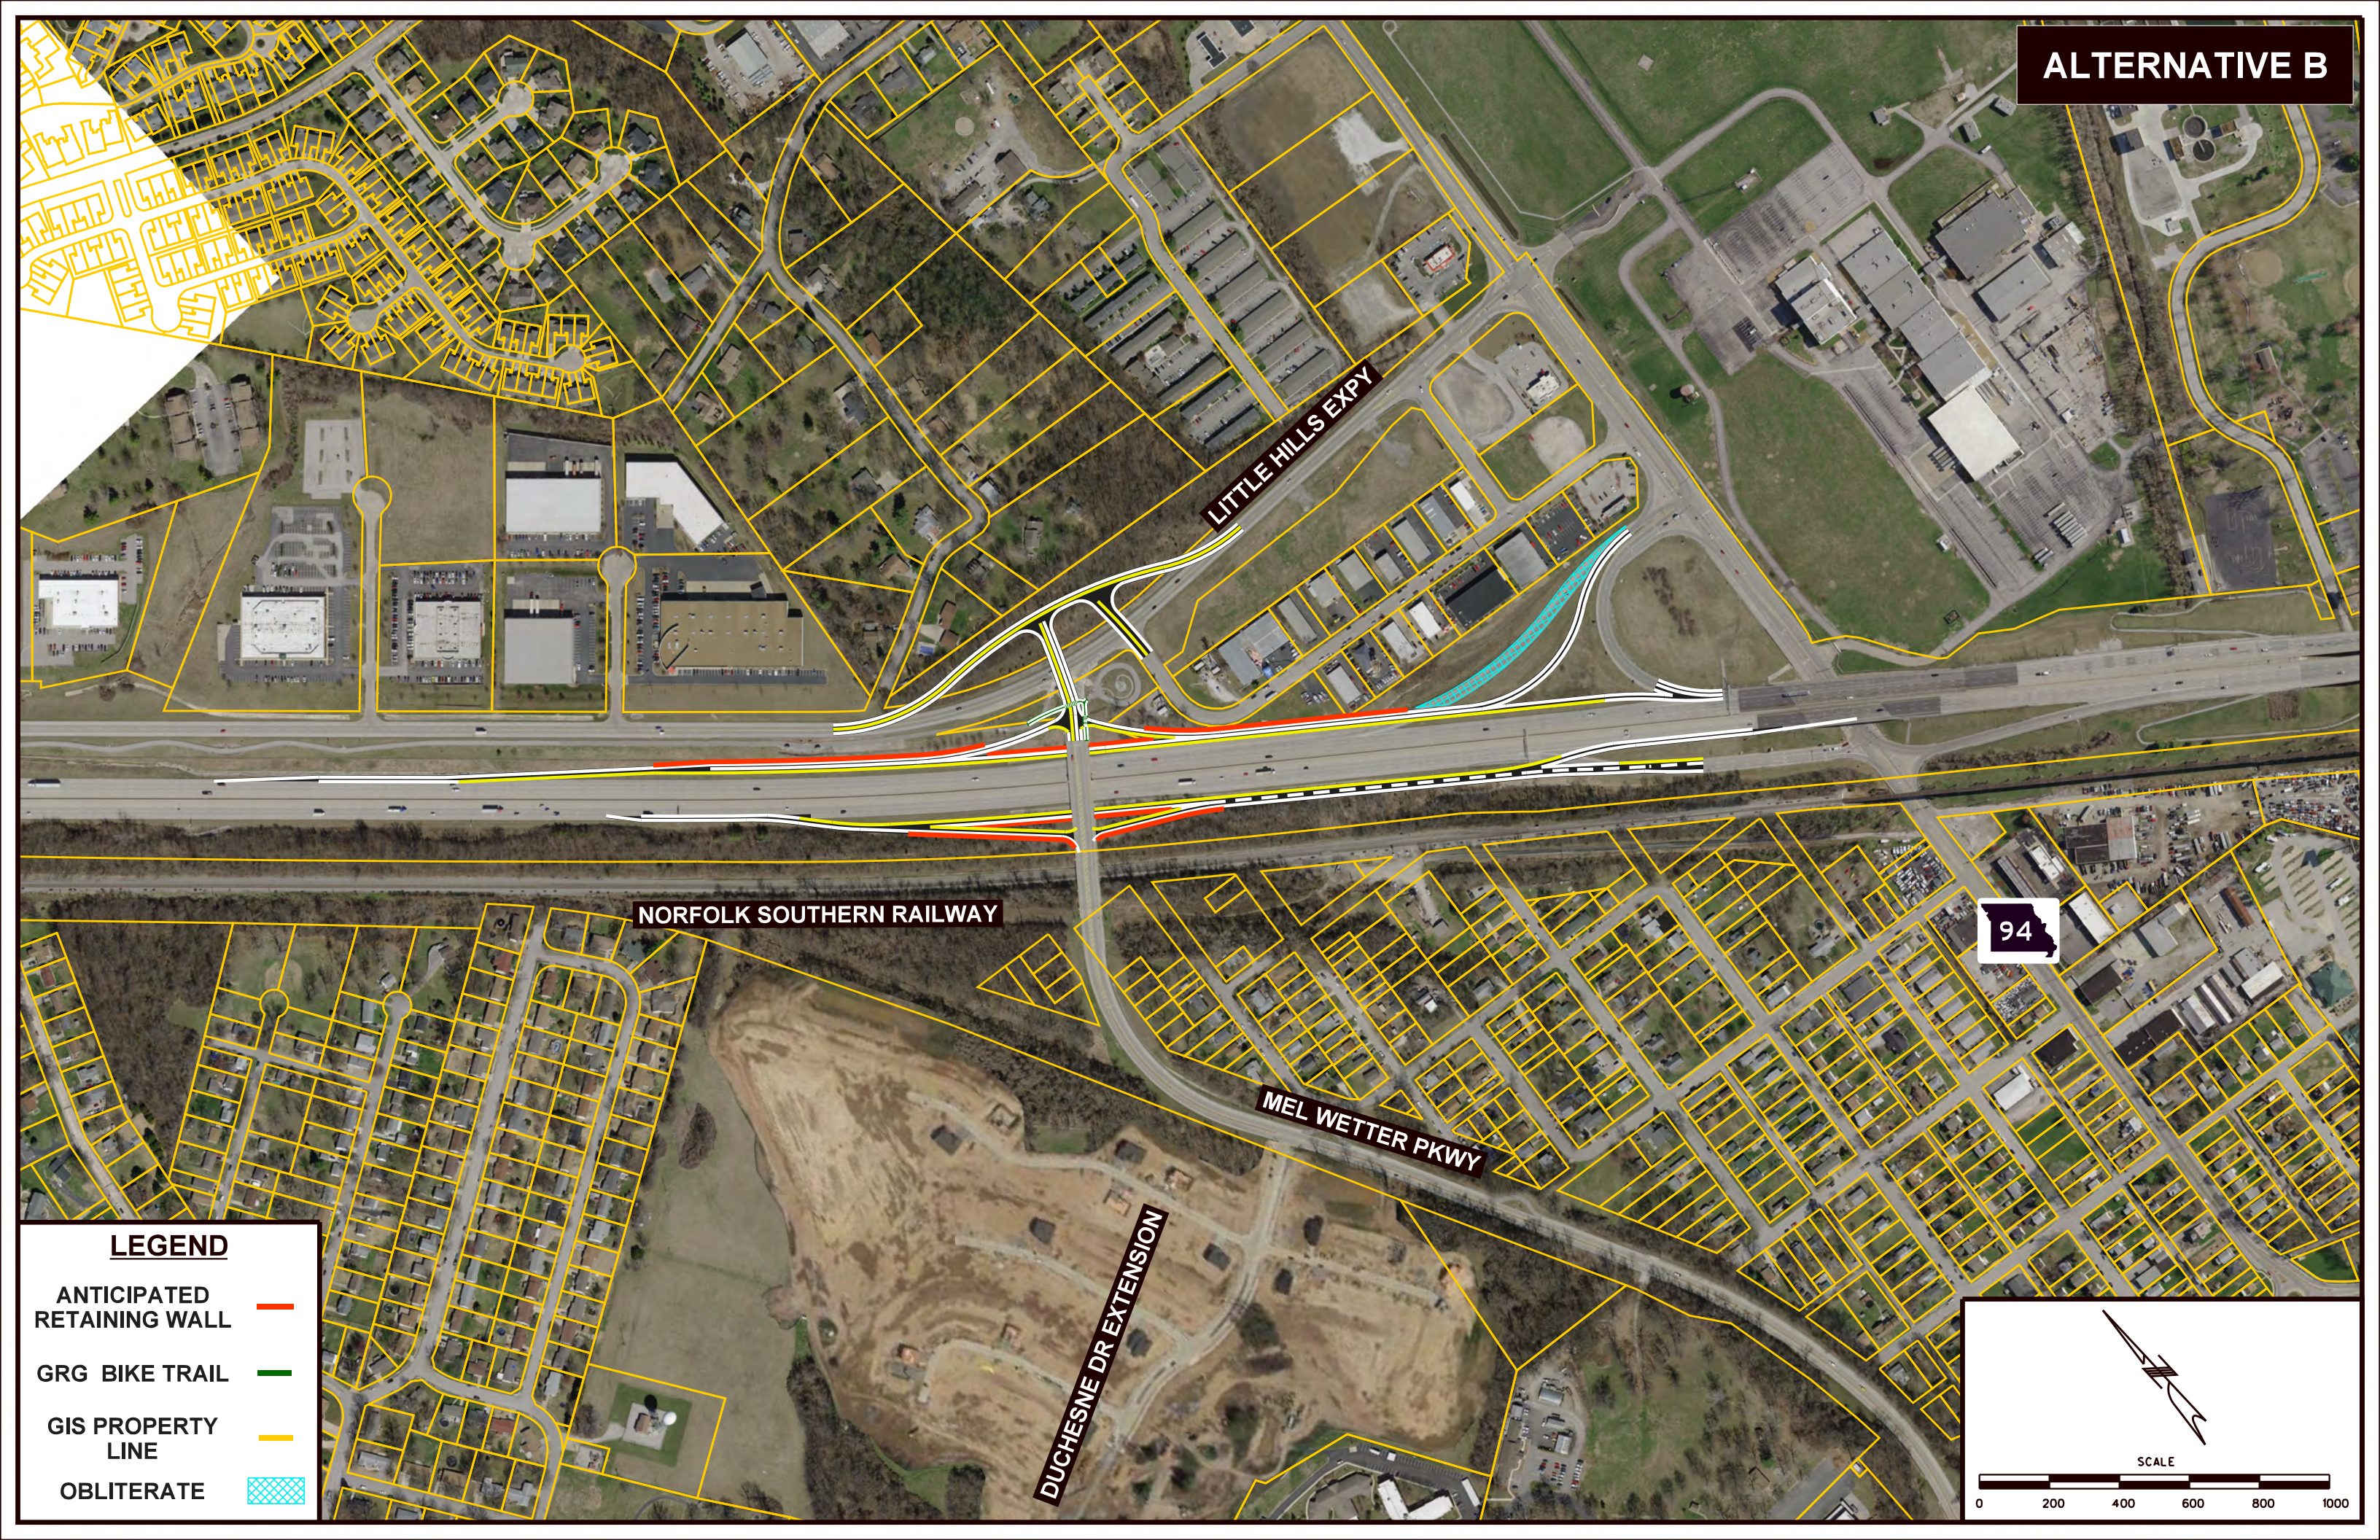

**LEGEND**

- ANTICIPATED RETAINING WALL — Red line
- GRG BIKE TRAIL — Green line
- GIS PROPERTY LINE — Yellow line
- OBLITERATE — Blue hatched area

94

SCALE

0 200 400 600 800 1000